

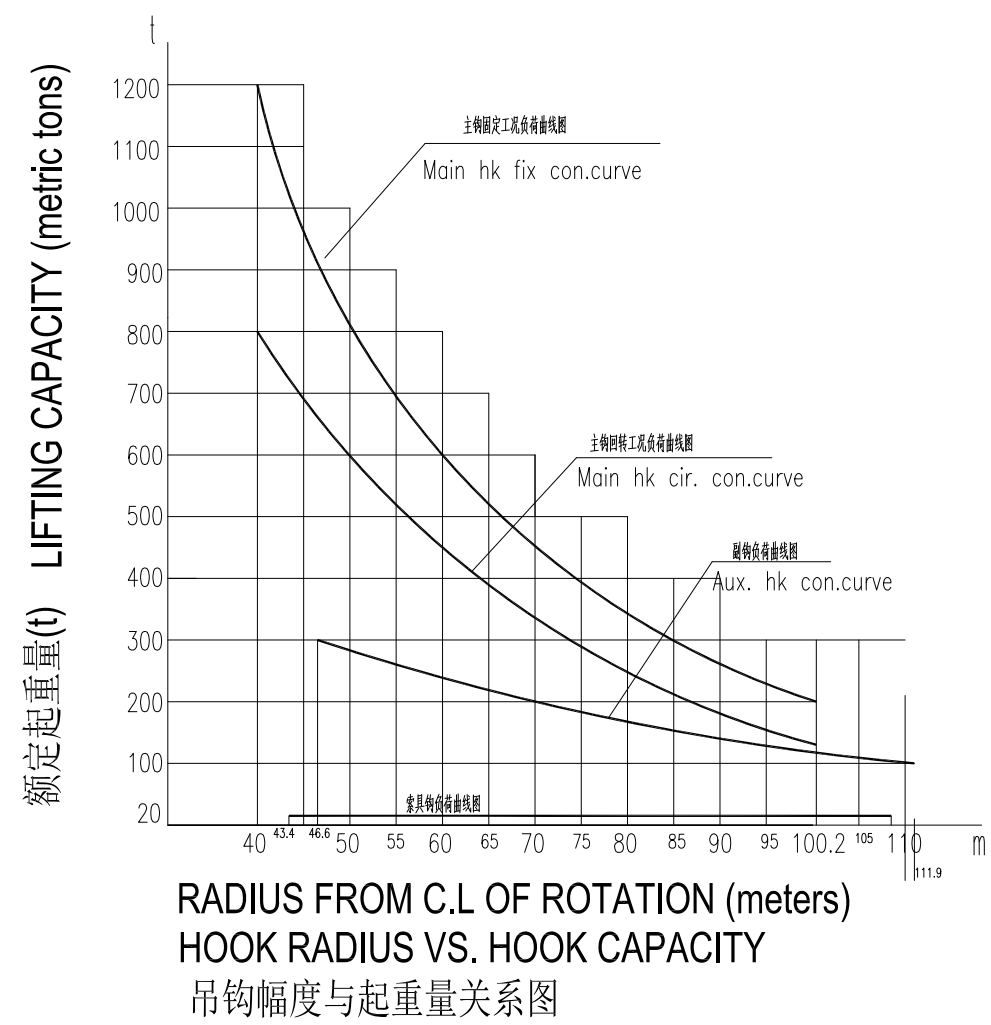


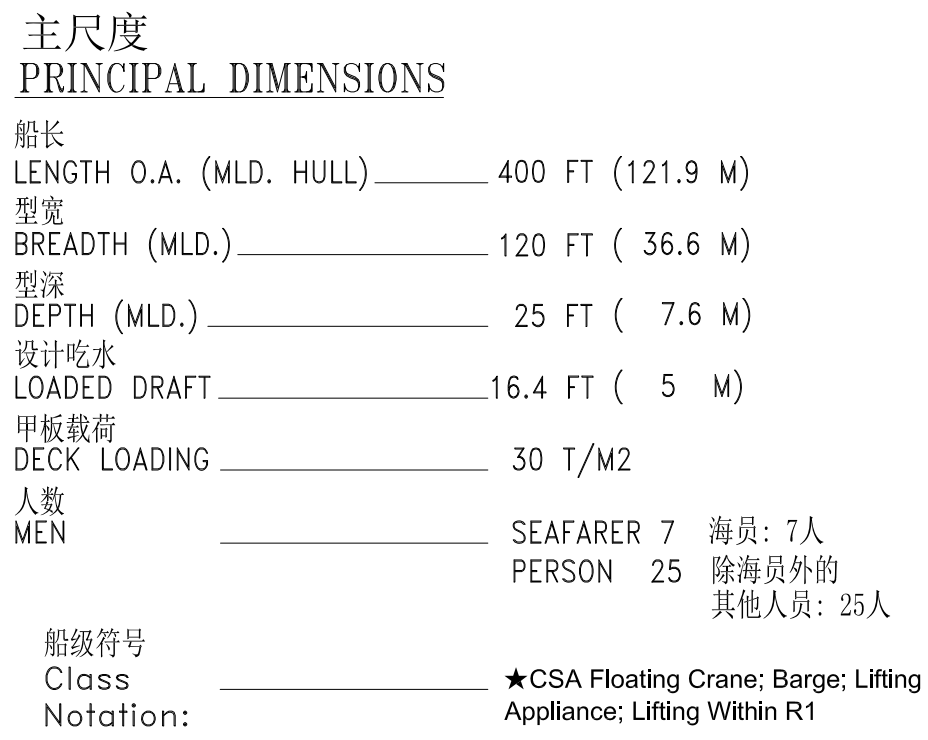


	主吊钩/Main hook	副吊钩/Aux. hook	载具/Hg.hook
起重量 (t) Max. lifting capacity	400×2 600×2	300 300	100 100
吊钩固定 Hook fixation	固定式 600×2	100 20	20
吊钩高度 Hook height (m)	40	40	40
吊钩至起重架高度 (m) Height from hook to lifting frame (m)	115	115	68
吊钩至起重架高度 (m) Height from hook to lifting frame (m)	115	68	128
吊钩至起重架高度 (m) Height from hook to lifting frame (m)	5	5	5
起重速度 Lifting speed (mm/min)	2	10	25
起重速度变化率 Single speed change (%)	约23min		
起重速度 (mm/min) G. speed (mm/min)	0.125		
起重半径 (m) Lifting radius (m)	17		

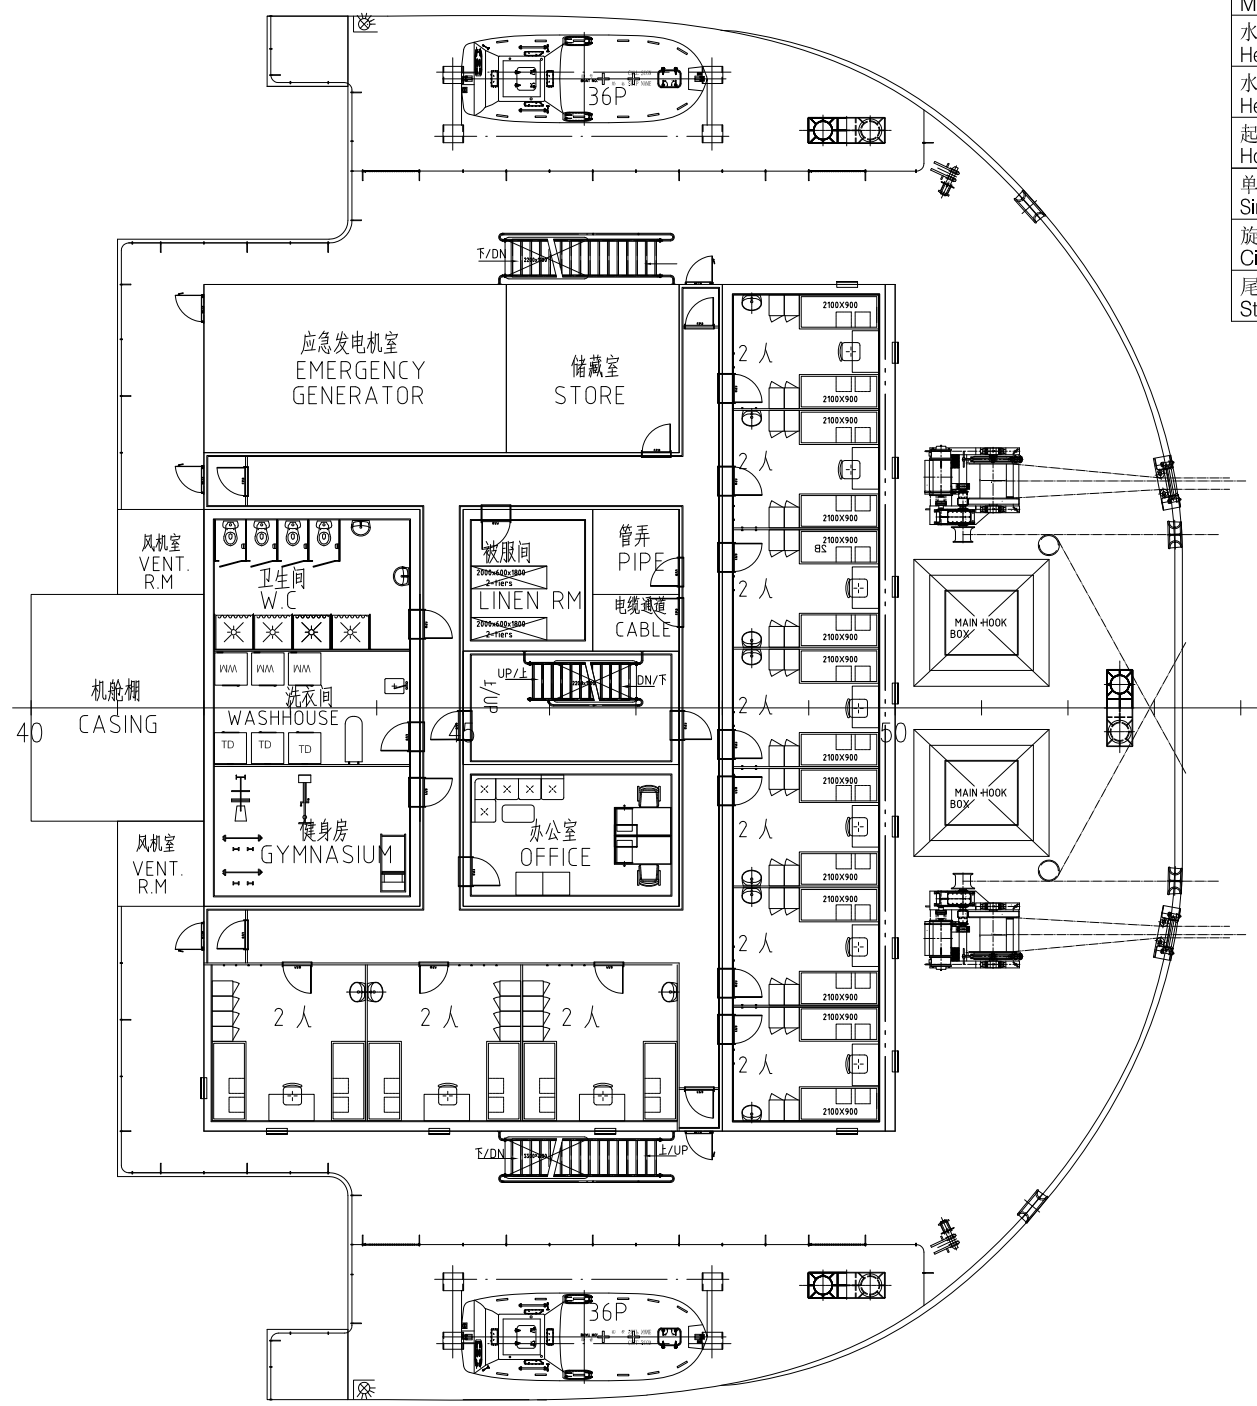


MAIN DECK / 主甲板平面图

A DECK / A 甲板

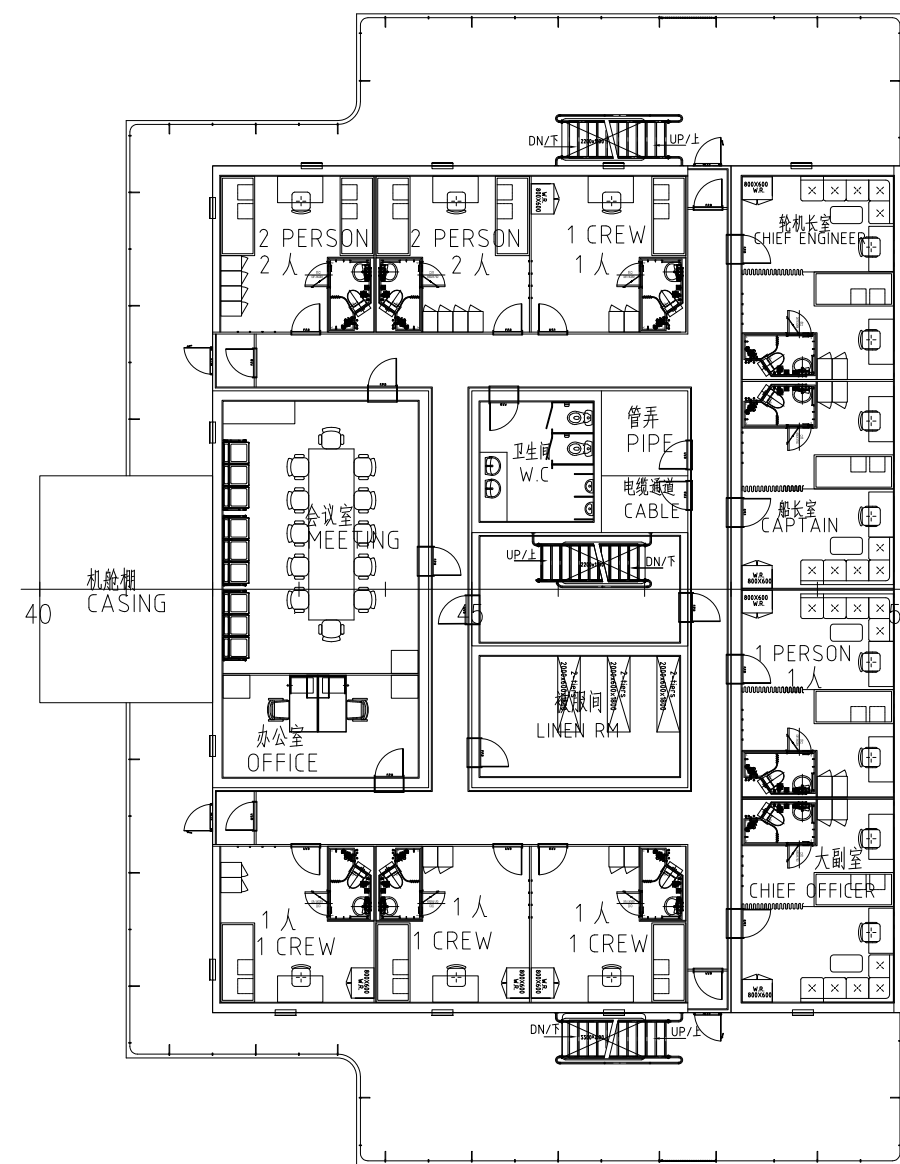

B DECK / B 甲板

BRIDGE DECK / 桥楼甲板

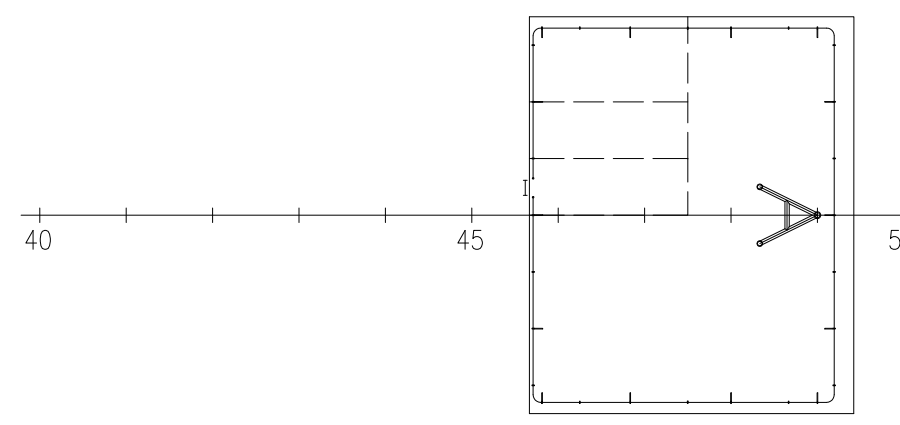

COMPASS DECK / 罗经甲板

BOTTOM PLAN / 船底平面图

完工图

2019-03-14	AF	完工圖	Tan Y.Y	Zhu N.N	Gao H.Y
DATE	REV.	DESCRIPTION	DESIGN	CHKD.	APPD.
BUILDER			HULL No.	278	
			CLASS	CCS	
OWNER					
PROJECT	1,200T Crane Barge / 1200吨起重船				
General Arrangement 总布置图					
			DWG No.	ST0024-100-02	
			REF. No.	N/A	
			SCALE	SHEET	STATUS
			1:200	1/1	I/F A